



WHEN A SIDEWALK AND/OR DRIVEWAY IS CONSTRUCTED, RECONSTRUCTED OR REPAIRED FOR RESIDENTIAL USE ON COUNTY RIGHT OF WAY.

FOR USE WITH CONCRETE OR ASPHALT CURBED TYPE STREETS,
USE SECTIONS APPLICABLE:


A – USE WHEN SIDEWALK TO BE BUILT OTHER THAN DRIVEWAY

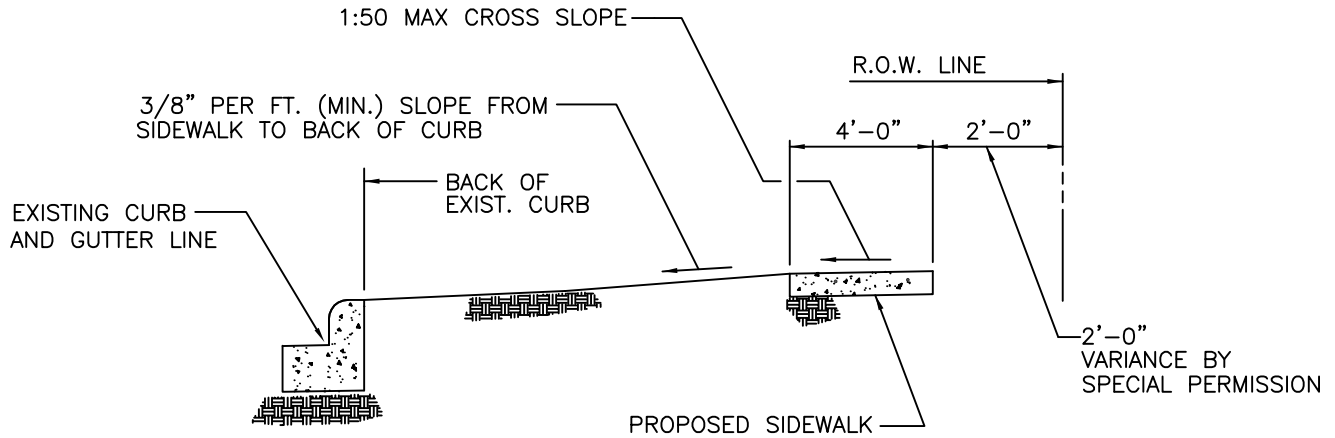

B – USE FOR ALL PROPOSED DRIVES ON CURBED TYPE STREETS:

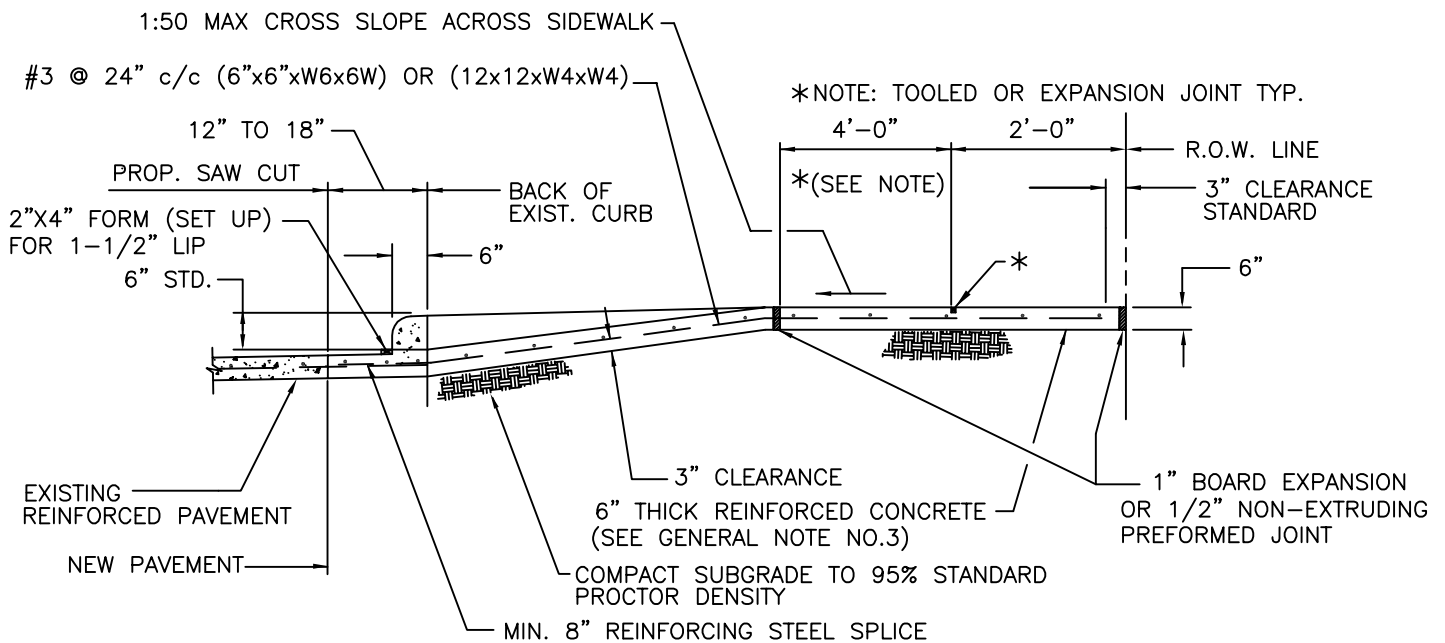

C – USE FOR ALL PROPOSED CURB REMOVAL FOR DRIVEWAYS

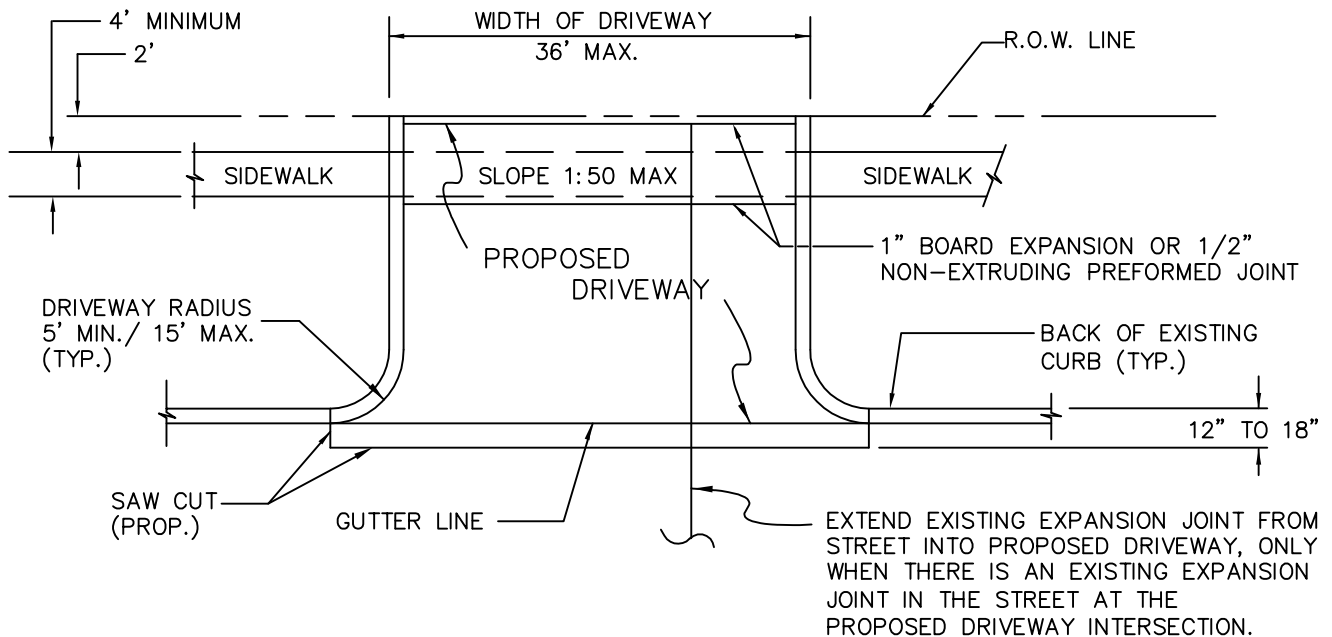

SIDEWALKS AND DRIVEWAYS ON CURBED
TYPE STREETS
RESIDENTIAL AREA

APPROVED BY:
J. R. BLOUNT
DATE:
15 NOV 2005

DRAWN BY:
CASTANEDA, C.
DRAWING No.
DW-3