


# EXAMPLE OF SITE PLAN

SITE ADDRESS: \_\_\_\_\_


KEY MAP: \_\_\_\_\_

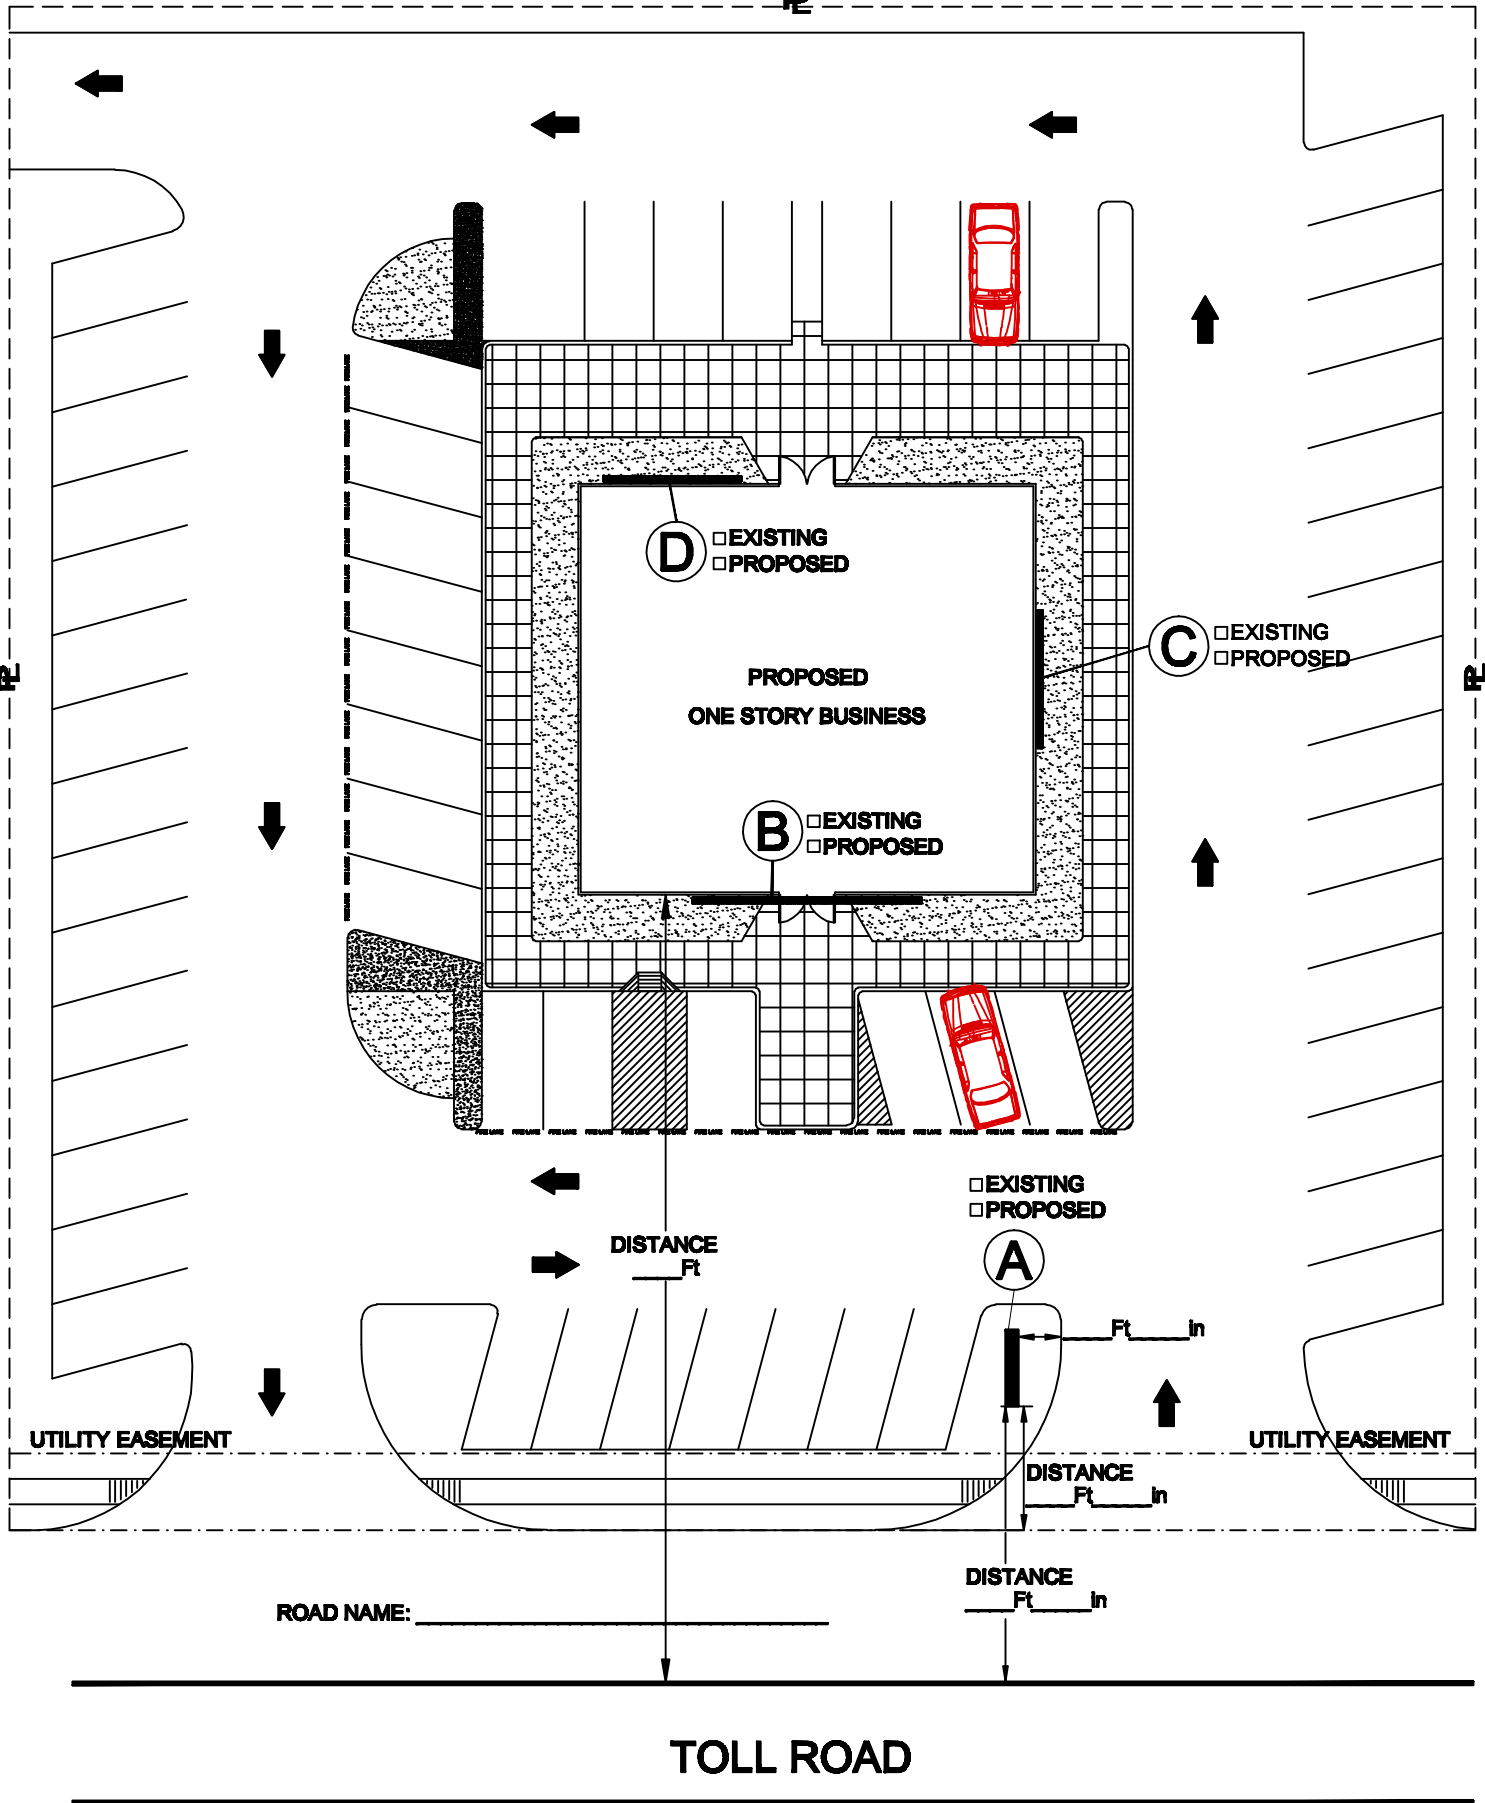

## SIGN DIMENSIONS - FOR APPLICATION

NEED TO BE PROVIDED ALONG WITH APPLICATION

- Indicate materials used for signage
- Indicate how sign will be affixed to structure
- Indicate type of lettering
- Specify if sign is illuminated - specify in detail the amps, etc.
- Show elevation view of signage
- Label the signage with appropriate A,B,C D or E designation
- Match specifications with the appropriate sign label
- Show all dimension: max. height, width and height

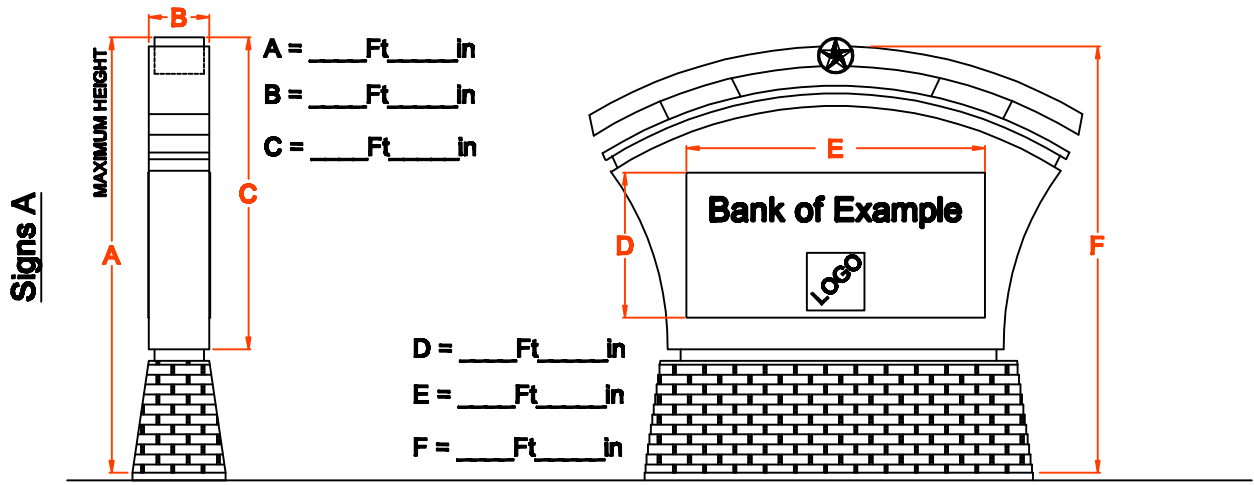

Sign Type: Custom Monument with pan formed Aluminum cabinet

