


Sample Only - DO NOT REPLICATE

Sample Only - DO NOT REPLICATE
RETAIL ESTABLISHMENT

Sample Only - DO NOT REPLICATE

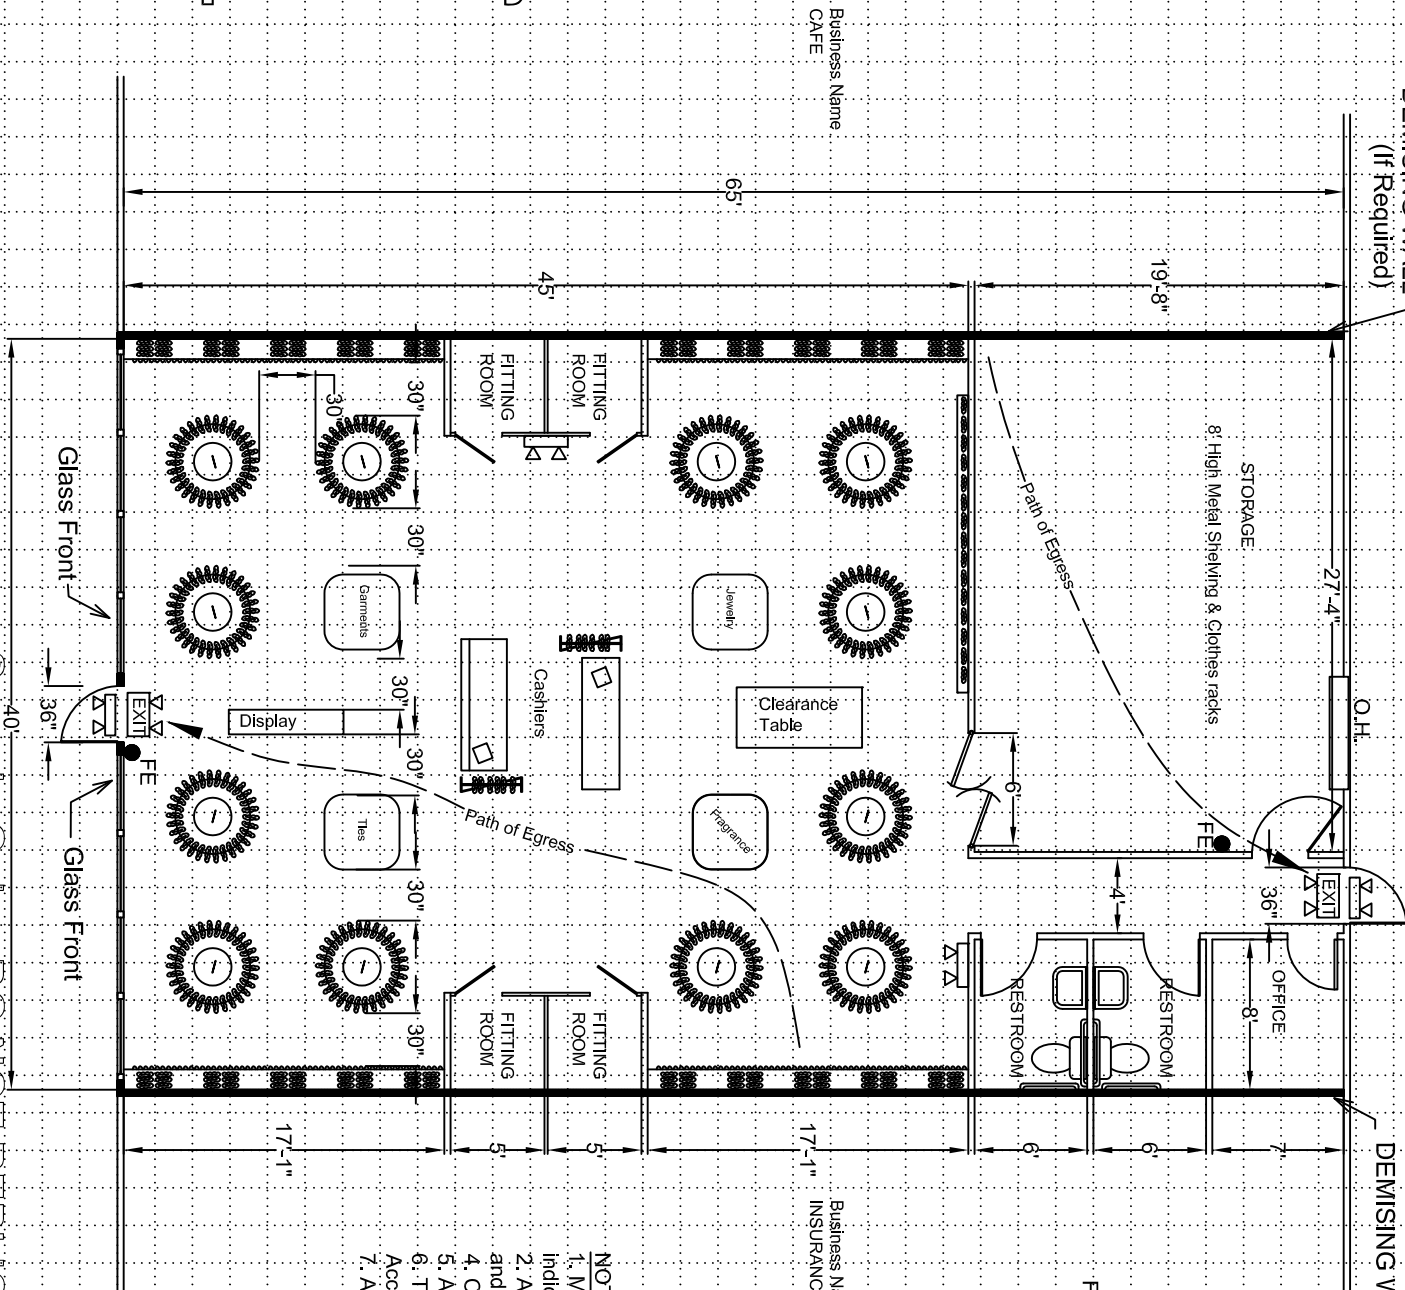

Def: Separation wall between 2 occupants (If Required)

LEGEND:

- Emergency Lighting
- Exit Sign w/Emerg. Lighting
- Extinguisher
- O.H. Overhead Door 6'Wx8'H w/Padlock

NOTES:

1. Main entrance door shall have lock indicators
2. All Shelving in Display areas are 8' High and 30" Deep with 5 racks
3. Ceiling is 10 Ft. High
4. All Doors are more than 32" Wide
5. Type of goods sold - Clothing; Jewelry & Accessories
6. All aisles minimally measure 30"
7. All aisles minimally measure 30"

Sample Only - DO NOT REPLICATE

LSBO LEASE SPACE BUILD OUT PAGE # OF	Scale: = 1'	PROJECT NAME: <u>Our Lil Store</u>	CONTACT: <u>John Doe</u>
		ADDRESS: <u>123 Main St.</u>	ADDRESS: <u>321 South St.</u>
		CITY: <u>Houston</u> , TX ZIP: <u>77065</u>	CITY: <u>Houston</u> , TX ZIP: <u>77064</u> Ph. #: <u>713-555-1212</u>